

JUN 21 2007

June 21, 2007

**AN ORDINANCE RELATING TO
THE ANNEXATION OF TERRITORY
TO THE CITY LIMITS OF CLAY CITY, KENTUCKY**

ORDINANCE NO. 12-10-01

BY

JOHN Y. BROWN III
SECRETARY OF STATE
COMMONWEALTH OF KENTUCKY

K. Adkins

WHEREAS, the City of Clay City, Kentucky is desirous of adding to and enlarging the existing city limits of Clay City, Kentucky, and whereas the owners of certain tracts of land adjacent to the existing city limits desire to be included within the City limits of Clay City, Kentucky;

BE IT ORDAINED BY THE CITY OF CLAY CITY, KENTUCKY as follows:

Section 1. That the City of Clay City, by the enactment of this Ordinance, hereby annexes into the City limits of Clay City, Kentucky, a certain tract or parcel of land which is contiguous to the boundaries of Clay City, Kentucky and which is either urban in character or suitable for development for urban purposes without reasonable delay. The owner of said tract has requested annexation by the City of Clay City, Kentucky. Said tract of real property which is located in Powell County, Kentucky, is more particularly described as follows: Those tracts or parcels of land located in Powell County, Kentucky, which were conveyed from Shirley D. McIntosh and Dorothy E. McIntosh, husband and wife, to Roland L. McIntosh, and which is dated January 9, 1995, and of record in Deed Book 120, Page 634, records of the Powell County Clerk's. Said tracts are described as follows:

TRACT I

Beginning at a culvert in the service road of the Mountain Parkway, a point in the property line of Ernest Snowden; thence running in a Northeasterly direction with approximately the center of the hollow (the center of the ditch in the center of the hollow being the property line) to a stake at the Ernest Snowden line; thence running in a southerly direction with a partial fence in the Oza Curtis line to a stake at the Duwain

Kinser line; thence running in a Southwesterly direction to a pine tree in the Shirley McIntosh line; thence in a Westerly direction to a set stone in the East margin of the service road of the Mountain Parkway, being the corner of the McIntosh line; thence with the service road to the point of beginning, containing 6 acres more or less, but said boundary is being sold by the boundary and not by the acre.

TRACT II

Beginning at a post in the line fence, a corner common to Duwain Kinser, Ishmael Potts and Ellis Helton; thence with the fence line between the property herein conveyed and the land of Duwain Kinser to a pine on top of the ridge in the Cordia Hollon line; thence in a Southwesterly direction down the hill to the access road right of way at a set stone, a corner common with Cordia Hollon; thence in an Easterly direction with the right of way of the access road back to the Billy Joe Martin line; thence with the Billy Joe Martin line in an Easterly direction to the beginning, containing three acres, more or less.

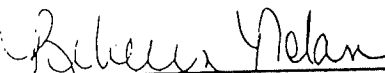
Section 2. That the property described above is desirable for annexation.

Section 3. That said Ordinance shall take effect upon passage.

ENACTED THIS THE 10 DAY OF December, 2002.


JAMES A CAUDILL, MAYOR
CITY OF CLAY CITY, KENTUCKY

ATTEST:

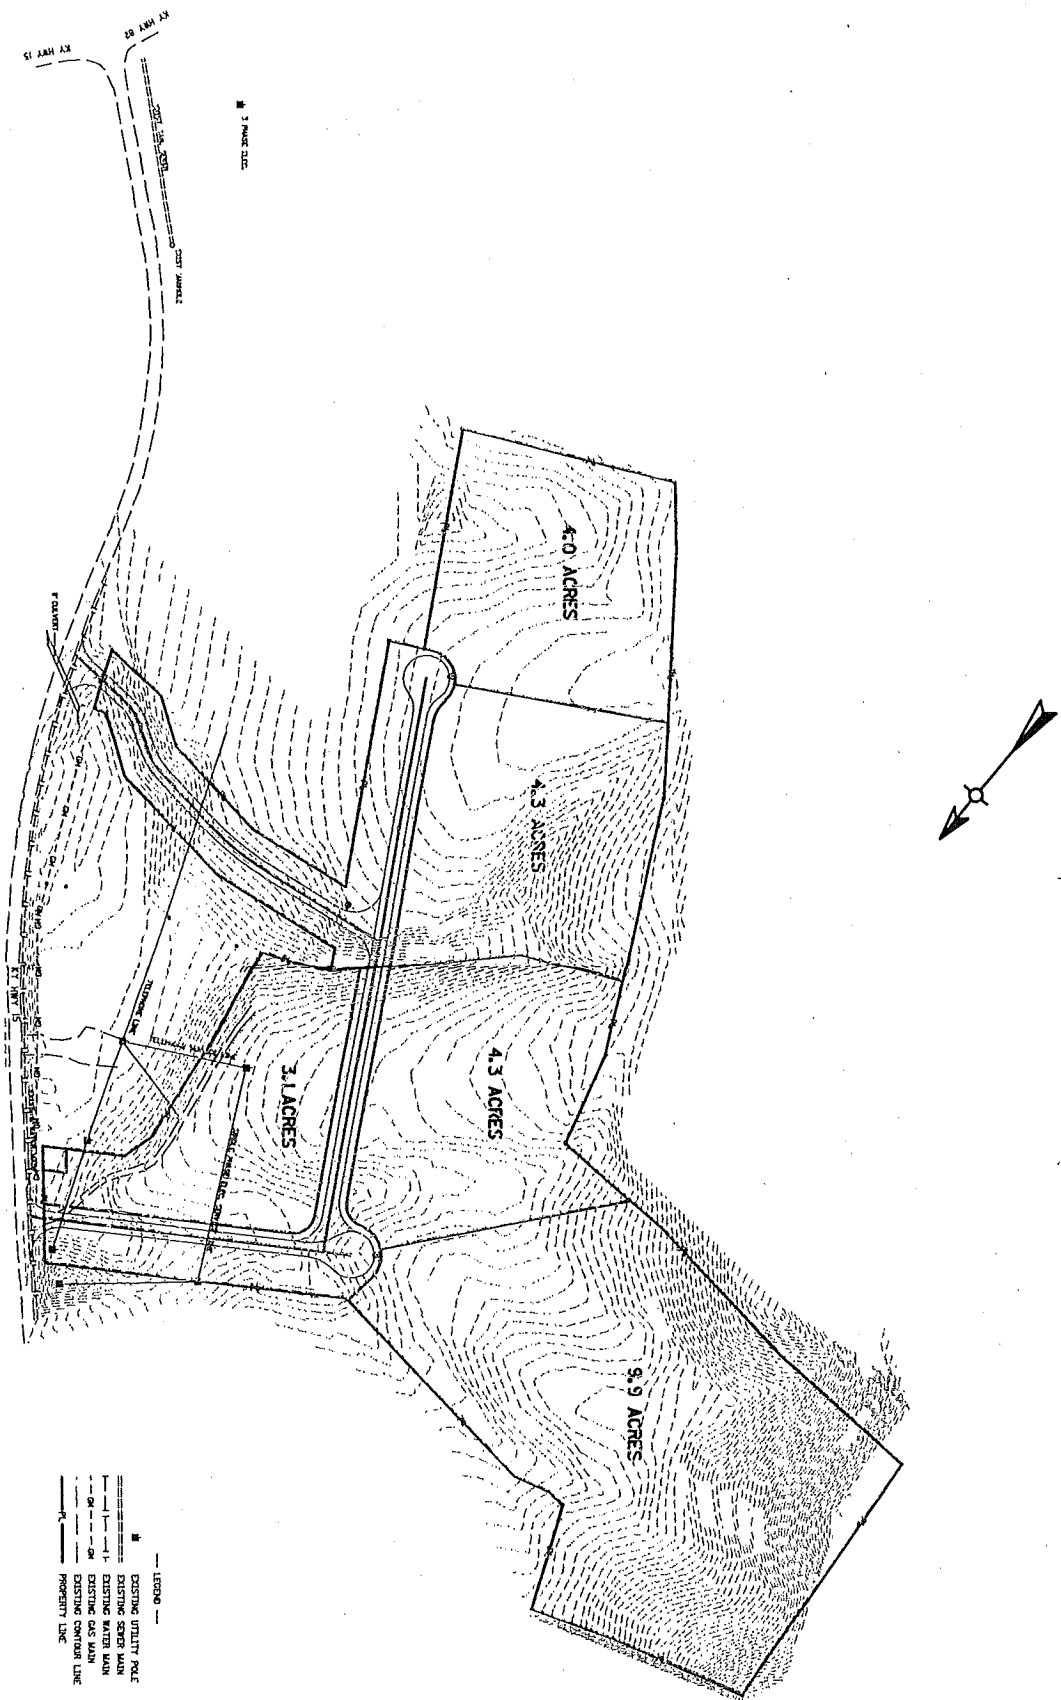

CITY CLERK, CITY OF CLAY CITY

First Reading: _____

Second Reading: _____

Signed by Mayor: _____

Published: _____



EXISTING UTILITY POLE
 EXISTING SEWER MAIN
 EXISTING WATER MAIN
 EXISTING GAS MAIN
 EXISTING CONCRETE LINE
 PROPERTY LINE

SCALE 1" = 100' DATE MAY, 2000 DRAWN BY APPROVED BY FILE NAME 051001.DWG	SHEET NO. OF TOTAL SHEETS	BLAKE ADAMS ENGINEERING, INC 164 Court Street Post Office Box 708 Stanton, Kentucky 40360	SHEET TOTALS	
	POWELL CO. INDUSTRIAL DEVELOPMENT AUTHORITY, INC CLAY CITY INDUSTRIAL PARK DEVELOPMENT PLAN - OPTION 4	REVISIONS	SHEET TOTALS	