

City of Jeffersontown

10416 Watterson Trail • Jeffersontown, Kentucky 40299

Daniel H. Ruckriegel, Sr.
Mayor

Phone

502-267-8333

June 14, 1982

RECEIVED

JUN 29 1982

Commonwealth of Kentucky
Office of the Secretary of State
Frances Jones Mills
Frankfort, Ky. 40601


SECRETARY OF STATE
COMMONWEALTH OF KY.

Gentlemen:

Enclosed please find two ordinances, No. 801 and No. 802. These ordinances are annexing property into the City of Jeffersontown, Kentucky.

The copies are being sent for your information so that you may mark your records accordingly.

Sincerely,

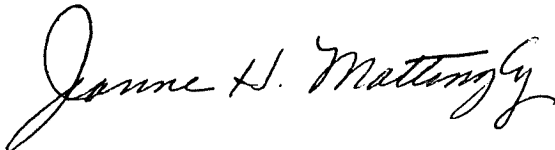

Jeanne H. Mattingly
City Clerk
Encl.

An Equal Opportunity Employer

RECEIVED

JUN 29 1982

CITY OF JEFFERSONTOWN
JEFFERSON COUNTY, KENTUCKY

SECRETARY OF STATE
COMMONWEALTH OF KY.

ORDINANCE NO. 801, SERIES 1982

AN ORDINANCE RELATING TO:

ANNEXATION TO THE CITY OF JEFFERSONTOWN, KENTUCKY,
OF A TRACT OF LAND LYING WEST OF THE EXISTING
CITY BOUNDRY FRONTING ON HURSTBOURNE LANE

WHEREAS, Ordinance No. 791, Series 1982, has been enacted
by the City Council of Jeffersontown, Kentucky, pursuant to
KRS 81A 420; and,

WHEREAS, more than 60 days next following the enactment of
said Ordinance have passed, and,

WHEREAS, no petition has been received by the Mayor as set
out in KRS 81A 420; and,

WHEREAS, KRS 81A 420(3) provides for an annexing ordinance;

NOW, THEREFORE, BE IT ORDAINED BY THE CITY OF JEFFERSONTOWN,
KENTUCKY:

SECTION I. The City of Jeffersontown, Kentucky, having
enacted Ordinance No. 791, Series 1982,
proposing to annex to the City of Jeffersontown,
Kentucky, and to extend the boundaries thereof
to include a certain tract of land, and whereas
more than 60 days next following said enactment
have elapsed, and whereas the Mayor of said
Jeffersontown, Kentucky has received no petition
from the property owners or qualified voters
residing therein, the boundaries of the City
of Jeffersontown, Kentucky, are extended to in-
clude a certain tract of land described as here-
inafter set forth, said tract of land all lying
within the County of Jefferson, and adjacent to
the City of Jeffersontown, Kentucky, and bounded
and described as follows, to-wit:

ORDINANCE NO. 801, SERIES 1982

BEGINNING at the point of intersection of the West right-of-way line of Hurstbourne Lane and the South right-of-way line of Linn Station Road, said point being in the existing City of Jeffersontown boundary as established by Ordinance 672, Series 1976; thence in a westerly direction with the South line of Linn Station Road as shown in Plat and Subdivision Book 28, Page 80 and recorded in the Office of the Clerk of Jefferson County, Kentucky, North 86 degrees 35 minutes 35 seconds West 430.30 feet; thence leaving said line of said road with the West line of tracts 1, 3, and 5 as shown in Deed Book 5081, Page 687, in the aforesaid Clerk's office, the following calls; South 03 degrees 24 minutes 25 seconds West 11.25 feet; thence with a curve to the right, said curve having a radius of 225.40 feet a chord of which is South 10 degrees 36 minutes 52 seconds West 56.56 feet; then with a curve to the left, said curve having a radius of 203.40 feet, a chord of which is South 10 degrees 36 minutes 52 seconds West 51.04 feet; thence South 03 degrees 24 minutes 25 seconds West 104.00 feet; thence with a curve to the left, said curve having a radius of 107.83 feet, a chord of which is South 24 degrees 22 minutes 00 seconds East 103.55 feet; thence South 52 degrees 17 minutes 57 seconds East 68.06 feet; thence with a curve to the right, said curve having a radius of 161.00 feet, a chord of which is South 34 degrees 55 minutes 07 seconds East 95.88 feet; thence continuing with a curve to the right, said curve having a radius of 161.00 feet, a chord of which is South 07 degrees 07 minutes 15 seconds East 58.55 feet; thence South 03 degrees 24 minutes 25 seconds West 138.90 feet; thence with a curve to the right, said curve having a radius of 119.00 feet and a chord of which is South 05 degrees 18 minutes 06 seconds West 12.09 feet; thence continuing with said curve to the right having a radius of 119.00 feet, a chord of which is South 39 degrees 38 minutes 09 seconds West 120.57 feet; thence South 70 degrees 03 minutes 13 seconds West 123.20 feet; thence with a curve to the left, said curve having a radius

CITY OF JEFFERSONTOWN
JEFFERSON COUNTY, KENTUCKY

ORDINANCE NO. 801, SERIES 1982

of 14.00 feet and a chord of which is South 33 degrees 39 minutes 38 seconds West 16.64 feet; thence with a curve to the right, said curve having a radius of 119.00 feet and a chord of which is South 07 degrees 46 minutes 45 seconds West 44.20 feet; thence South 18 degrees 35 minutes 19 seconds West 215.98 feet to a point in the north line of Blairwood Road as shown in Plat and Subdivision Book 26, Page 76 in the aforesaid Clerk's office; thence in a westerly direction with the North line of said road and its extension 1440 feet more or less; then in a southerly direction 563.21 feet to a point in the North right-of-way line of Interstate 64; thence with the North line of Interstate 64 South 72 degrees 17 minutes 56 seconds East 1176.67 feet; thence North 85 degrees 30 minutes 31 seconds East 298.96 feet; thence North 84 degrees 01 minutes 40 seconds East 487.07 feet to a point, said point being the point of intersection of the North line of Interstate 64 and the West line of Hurstbourne Lane; said point also being in the existing City of Jefferson-town boundary as established by Ordinance 672, Series 1976; thence in a northerly direction with the West line of Hurstbourne Lane and the existing City boundary 1456 feet, more or less, to the point of beginning.

SECTION II. That all ordinances or parts of ordinances conflicting with the provisions of this ordinance are hereby repealed, insofar as they affect this ordinance.

SECTION III. The Clerk of the Council is hereby directed to publish a copy of this ordinance immediately in a newspaper having the largest daily circulation in the City of Jeffersontown, Kentucky.

SECTION IV. This ordinance shall take effect and be in force immediately upon its passage and publication.

CITY OF JEFFERSONTOWN
JEFFERSON COUNTY, KENTUCKY

ORDINANCE NO. 801, SERIES 1982

INTRODUCED AND READ AT A MEETING OF THE CITY COUNCIL OF THE
CITY OF JEFFERSONTOWN, KENTUCKY, HELD ON THE 7TH DAY OF
JUNE, 1982.

READ, PASSED AND APPROVED BY THE CITY COUNCIL OF THE CITY OF
JEFFERSONTOWN, KENTUCKY, AT A MEETING RECONVENED ON THE 8TH DAY
OF JUNE, 1982.

VETOED:


MAYOR
DATE: _____

ATTEST:

Janne H. Mattingly
CITY CLERK

APPROVED:

William H. Riebel
MAYOR
DATE: June 8th, 1982

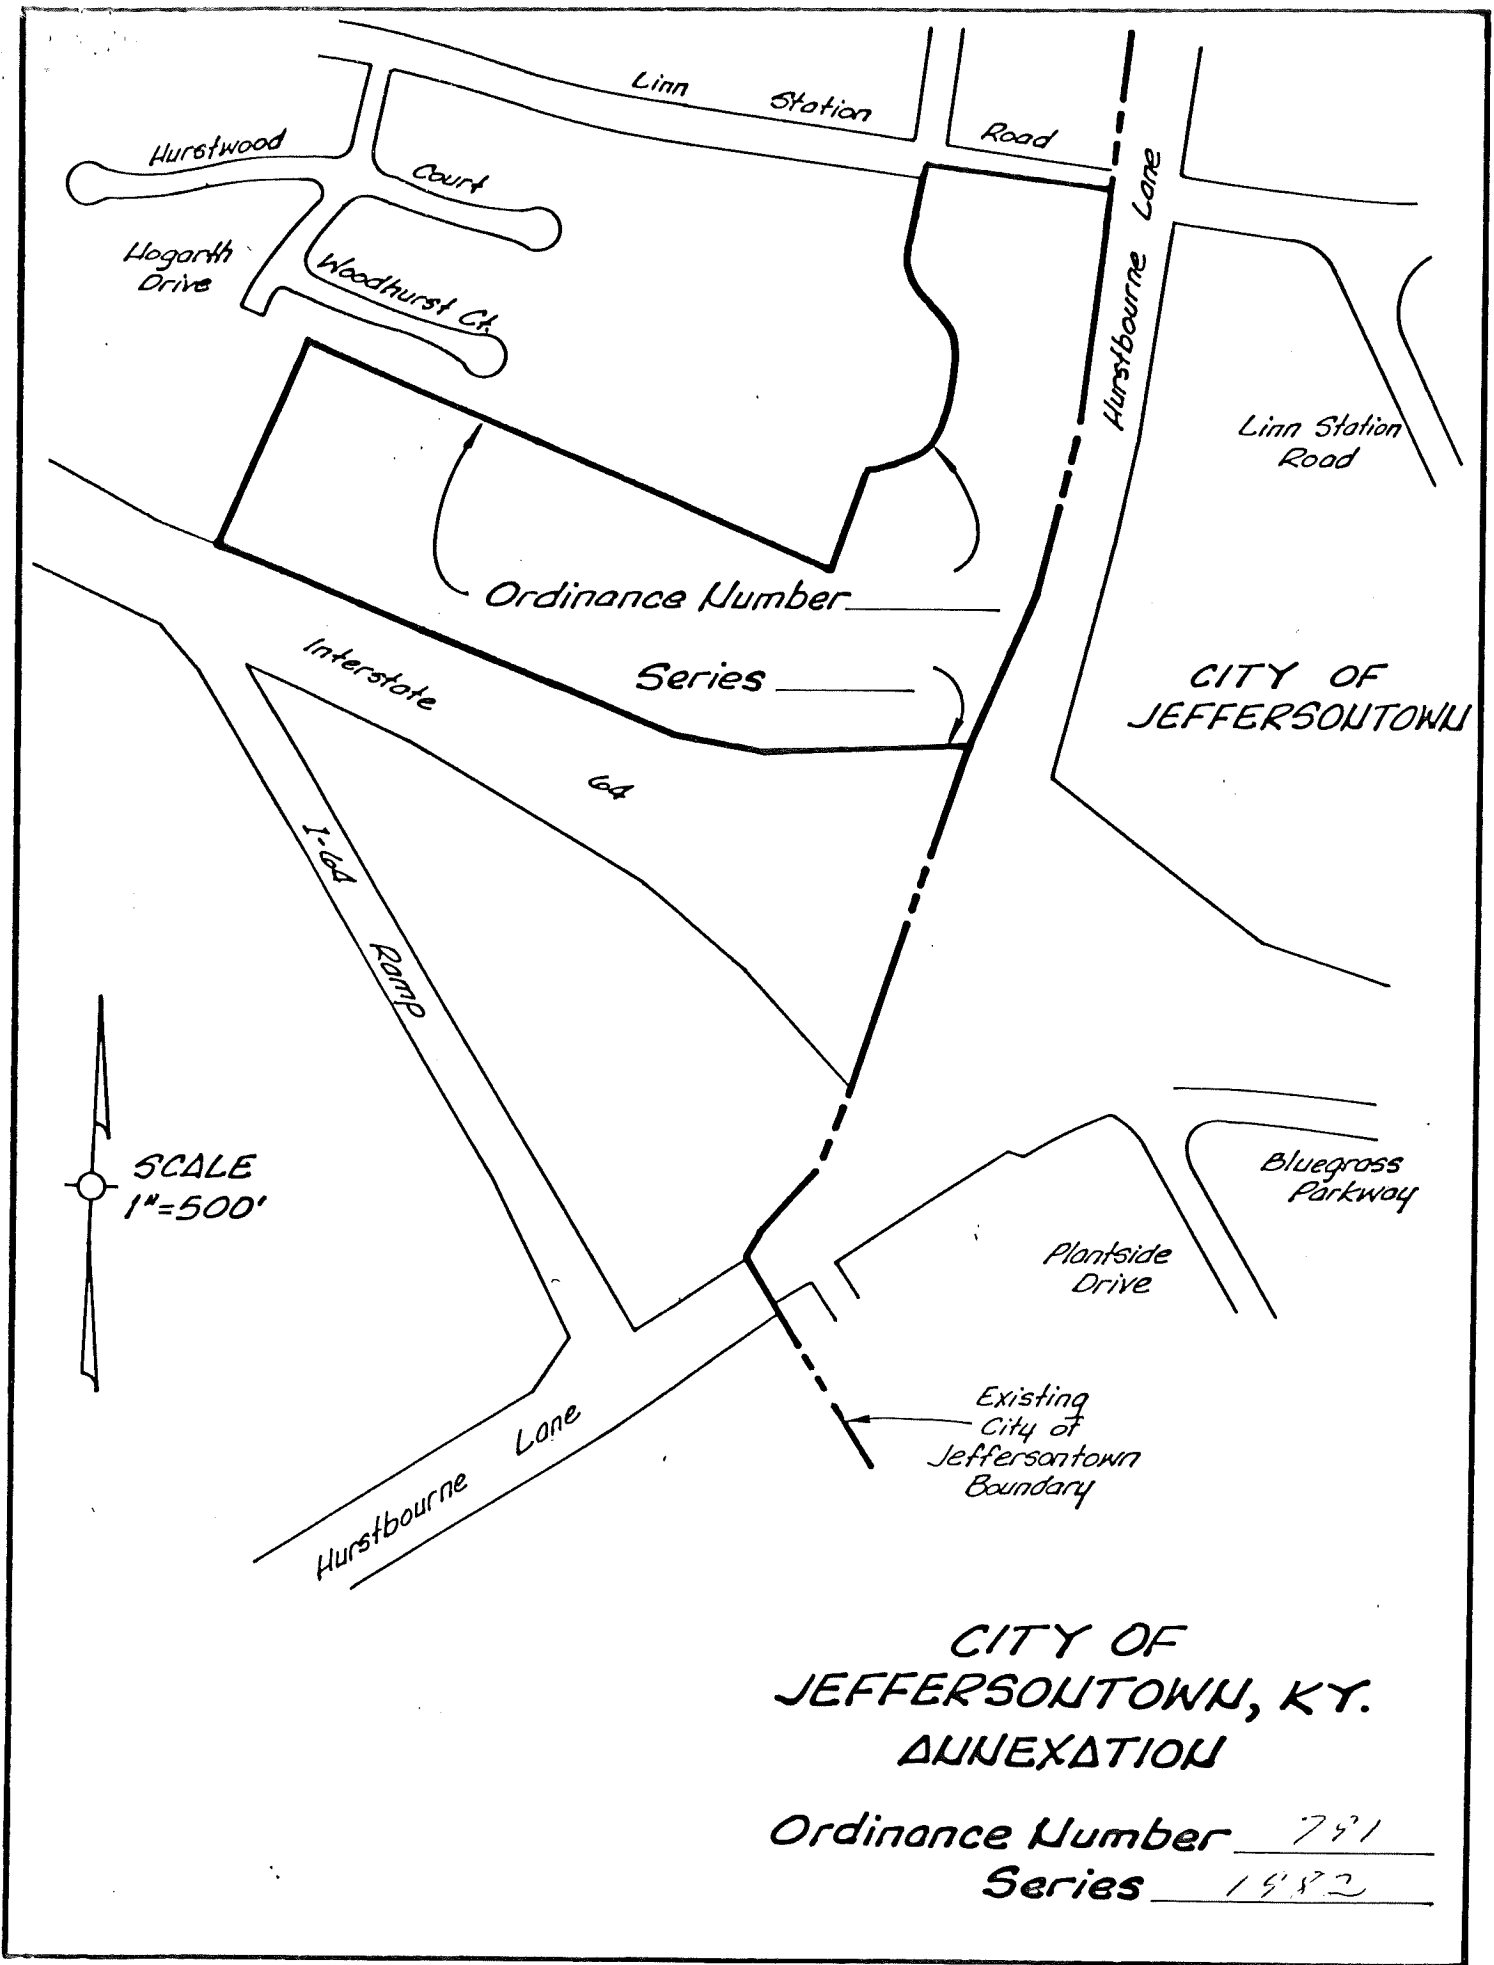

SCALE
1"=500'

CITY OF
JEFFERSONTOWN, KY.
ANNEXATION

Ordinance Number 791
Series 1982