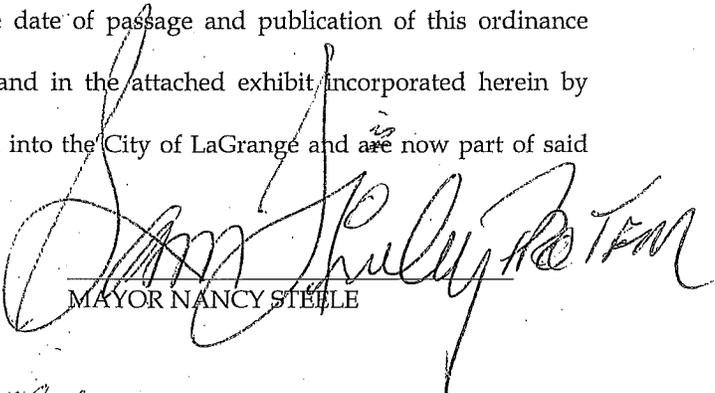


AN ORDINANCE PURSUANT TO THE PROVISIONS OF KRS 81A.410 AND KRS 81A.412 AND ALL OTHER APPLICABLE LAW ANNEXING THE PROPERTY PRESENTLY CONTIGUOUS TO THE EXISTING LaGRANGE CORPORATE LIMITS


BE IT ORDAINED BY THE CITY OF LaGRANGE, KENTUCKY, AS FOLLOWS:

The City of LaGrange, pursuant to KRS 81A.410 and 81A.412 and all other applicable law does hereby declare that the tract~~s~~ of land described in the attached survey and description adjoining and touching the city limits of the City of LaGrange ~~are~~ hereby annexed into the City of LaGrange. All property owners within the land to be annexed have given their written consent to this annexation. The land which is the subject of this annexation is more fully and particularly described in the attached exhibits (marked Exhibit "A") which include a legal description and survey for the 8.570 acres of property. The legal description and survey are incorporated herein as if fully set out. However, any existing roadways whether public or private within the area annexed shall remain the responsibility of the property owner to maintain. The City of LaGrange does not accept the maintenance of any roadway by reason of this annexation without a separate ordinance accepting the roadway for city maintenance.

WHEREFORE, pursuant to KRS 81A.410 and 81A.412, the tract~~s~~ of property described in the attached survey and description is hereby annexed into the City of LaGrange. Henceforth, from the date of passage and publication of this ordinance according to law, the tract~~s~~ of land in the attached exhibit, incorporated herein by reference ~~are~~ hereby incorporated into the City of LaGrange and ~~are~~ now part of said City.



MAYOR NANCY STEELE

ATTEST:

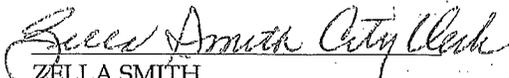
ZELLA SMITH
City Clerk

FIRST READING: 9/5/2000

SECOND READING AND PASSAGE: 10/2/2000

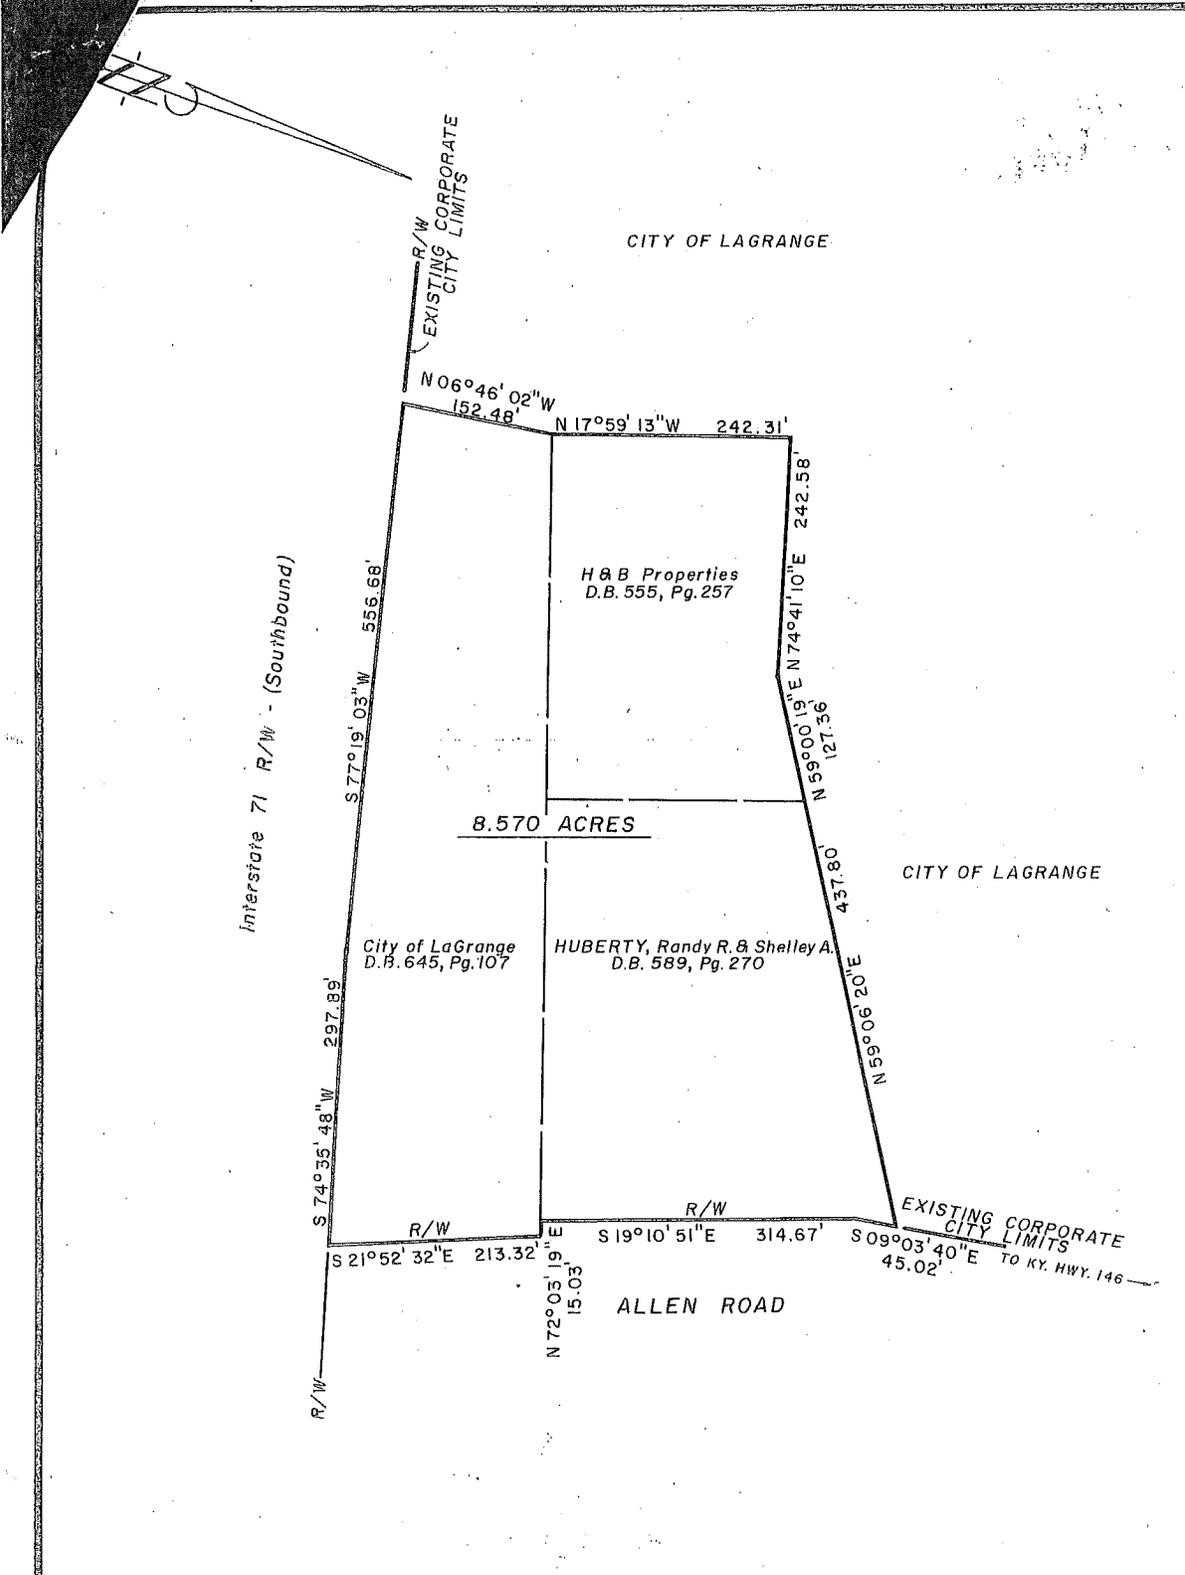

Plat prepared from prior annexation plats, deeds and surveys of record and I-71 right-of-way plans.

TAX BLOCK 39, LOTS 9C, 9D & 13B

John A. Harrison 08/18/00
 John A. Harrison P.L.S. No. 1740

STATE OF KENTUCKY
 JOHN A.
 HARRISON
 1740
 LICENSED
 PROFESSIONAL
 LAND SURVEYOR

ANNEXATION PLAT FOR
CITY OF LA GRANGE
 OLDHAM COUNTY, KENTUCKY

Location: AS SHOWN
 Reference: D.B. 645, P.G. 108
 D.B. 555, P.G. 257, D.B. 589, P.G. 270 &

BY
HARRISON
 LAND SURVEYING, INC.
 306 W. JEFFERSON STREET - LA GRANGE, KY. 40031
 (502) 222-7487

AUGUST 18, 2000 SCALE: 1" = 150'

61600



John A. Harrison, PLS
C. Robert Vinsand, PE/PLS

**HARRISON
LAND SURVEYING, INC.**

306 W. Jefferson Street
LaGrange, Kentucky 40031
(502) 222-7487

ANNEXATION DESCRIPTION
HUBERTY et al TO CITY OF LA GRANGE
8.570 ACRES WEST OF ALLEN ROAD
AT INTERSTATE I-71

BEGINNING at a point in the west right of way (thirty feet from centerline) of Allen Road and being a corner with the Corporate Limits of the City of LaGrange; thence with said right of way, South 09 degrees 03 minutes 40 seconds East 45.02 feet; and South 19 degrees 10 minutes 51 seconds East 314.67 feet; thence North 72 degrees 03 minutes 19 seconds East 15.03 feet to a point in the west right of way (fifteen feet from centerline) of said Allen Road; thence with the right of way fifteen feet from centerline, South 21 degrees 52 minutes 32 seconds East 213.32 feet to a point in the northwest right of way of the southbound lanes of Interstate 71; thence with right of way of Interstate 71, South 74 degrees 35 minutes 48 seconds West 297.89 feet; and South 77 degrees 19 minutes 03 seconds West 556.68 feet to a corner with the Corporate Limits of the City of LaGrange; thence with said Corporate Limits the following courses and distances:

North 06 degrees 46 minutes 02 seconds West 152.48 feet;

North 17 degrees 59 minutes 13 seconds West 242.31 feet;

North 74 degrees 41 minutes 10 seconds East 242.58 feet;

North 59 degrees 00 minutes 19 seconds East 127.36 feet; and

North 59 degrees 06 minutes 20 seconds East 437.80 feet to the beginning, containing

8.570 acres per plat dated August 18, 2000, by John A. Harrison, Professional Land Surveyor.

Description Prepared By

John A. Harrison
Professional Land Surveyor