

RECEIVED AND FILED
DATE June 17, 2002

JOHN Y. BROWN III
SECRETARY OF STATE
COMMONWEALTH OF KENTUCKY
BY K. Adkins

MEMORANDUM

To: Bullitt County & Ky State Entities
From: GALE Y. PARK
Subject: Two Annexations for City of Mt. Washington
Date: June 13, 2002

The enclosed two ordinances confirm the annexation of property into the City of Mt. Washington. Please update your records.

Thank You

June 17, 2002
By: K. Adkins

ORDINANCE NO. 2002-10

AN ORDINANCE CONFIRMING ANNEXATION OF UNINCORPORATED TERRITORY
ADJOINING THE CITY OF MOUNT WASHINGTON, BULLITT COUNTY, KENTUCKY. KENTUCKY

BE IT ORDAINED by the City Council of the City of Mt. Washington, Bullitt County, Kentucky, as follows:

SECTION I: The City Council of the City of Mt. Washington, Bullitt County Kentucky, does hereby ordain that it proposes to annex certain unincorporated territory to the City of Mt. Washington, Bullitt County, Kentucky; and such territory to be annexed is described as follows:

Beginning at the Northeast corner of lot 45, Colonial Aire Subdivision, Section 1, as conveyed to Boyd R. and Rhonda Fisher by deed of record in Deed Book 379, Page 261 in the office of the County Court Clerk of Bullitt County, Kentucky; thence S 13 degrees 32' 08" W 150.08 feet, thence W 78 degrees 19' 03" W 180.00 feet, thence S 13 degrees 32' 08" E 150.08 feet, thence N 78 degrees 19' 03" W to the point of beginning, containing .625 acres.

SECTION II: This ordinance is enacted pursuant to KRS 81A.400, et. Seq. The reader is advised that one may have legal rights affected by this Ordinance. For advice concerning these rights, one should consult an attorney.

SECTION III: This ordinance shall be published according to law.

SECTION IV: Should any section, clause, line, paragraph or part of this ordinance be held unconstitutional or invalid for any reason, the same shall not affect the remainder of this Ordinance.

SECTION V: The City Clerk is hereby authorized to publish this ordinance in accordance with the Kentucky revised Statutes. The Mayor of the City of Mt. Washington, Bullitt County, Kentucky is hereby directed and authorized to give notice of the annexation of Secretary of State, Commonwealth of Kentucky.

SECTION VI: The City Clerk is hereby directed and authorized to provide to the Bullitt County Court Clerk a map clearly delineating the Boundaries of the area affected along with a list of names and addresses of those property owners and or registered voters. The City Clerk is further directed and authorized to provide to the Bullitt County Planning and Zoning Administrator a map clearing showing the zoning for this area and said zoning recommendations of the City at a regular meeting of the Bullitt County Planning and Zoning Commission with said publication of meeting according to law.

SECTION VII: Within sixty (60) days of the publication of this Ordinance, 2002-10, 2001, one may petition the Mayor of the City of Mt. Washington for opposition to this ordinance by having fifty percent (50%) of the registered voters or owners of real property within the limits


of the territory proposed to be annexed indicate their opposition to this Ordinance. Said petition must be delivered before 9-9-, 2002, to the Mayor of the City of Mt. Washington, Ed Hilbert, at City Hall, 275 Snapp Street, P.O. Box 285, Mt. Washington, Kentucky 40047.

Ed Hilbert
Hon. Ed Hilbert, Mayor

ATTEST:
Gale Y. Park
Gale Y. Park, City Clerk

	<u>Votes For</u>	<u>Votes Against</u>	<u>Abstentions</u>
Barry Armstrong	<u>✓</u>	<u> </u>	<u> </u>
Sam Beichler	<u>✓</u>	<u> </u>	<u> </u>
Sid Griffin	<u>✓</u>	<u> </u>	<u> </u>
Ralph Lutes	<u>✓</u>	<u> </u>	<u> </u>
Frank Sullivan	<u>✓</u>	<u> </u>	<u> </u>
Brent Wheeler	<u>✓</u>	<u> </u>	<u> </u>

KEELELAND DRIVE

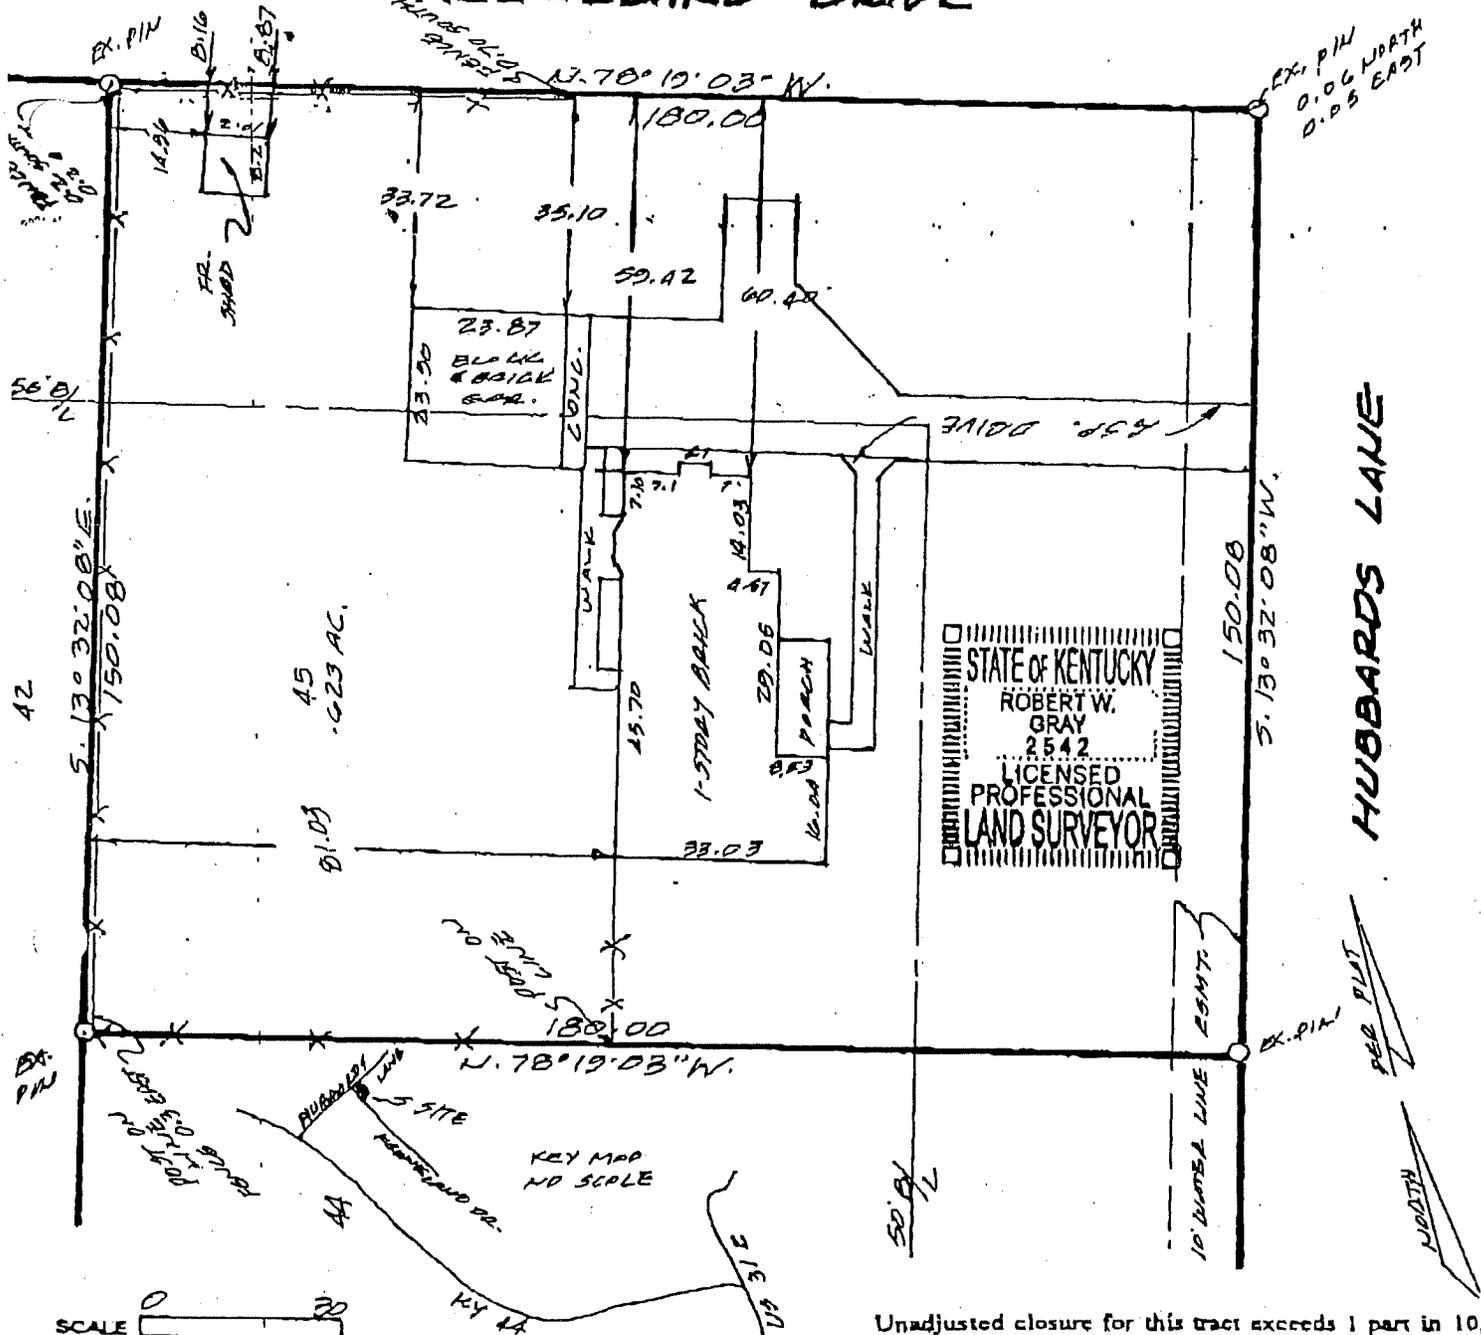

STATE OF KENTUCKY
 ROBERT W. GRAY
 2542
 LICENSED PROFESSIONAL LAND SURVEYOR

Unadjusted closure for this tract exceeds 1 part in 10,000 ; 0.10 feet. This tract has been adjusted for closure. Bearings this tract have been adjusted to agree with the deed bearing the N.P. line of this tract and is the basis for meridian shown herein.

Mortgage First

Land Surveying Company
 317 West Woodlawn Ave.
 Louisville, KY 40214
 381-7815

Location 345 HUBBARD'S LANE
LOT 45 COLONIAL RISE SUB
PB. 6 PG. 36
 Description DB 379 PG. 201
 For BOYD FISHER & RONDA
 Scale 1"=30' Date 5-17-2000 By R.G.
 Invoice No. 5000632

Land Surveyor's Certificate CLASS "A" SURVEY

I hereby certify that this plat and survey were made under my supervision, and that the angular and linear measurements as witnessed by monuments shown hereon, are true and correct to the best of my knowledge and belief. This survey and plat meets or exceeds the minimum standards of governing authorities.

Registered Land Surveyor *[Signature]*

I certify that the improvements as shown on this ARE NOT in a flood prone area shown by the F.I.R.M. map. 210278-A 09 MAY 20, 71

Note: Surveys subject to all legal roadways, easements, and rights-of-way, if any.