

09-11-1984
RECEIVED

OCT 23 1984

SECRETARY OF STATE
COMMONWEALTH OF KY.

COMMONWEALTH OF KENTUCKY

CITY OF LOUISA

FINAL ORDINANCE ANNEXING AREA TO CITY OF LOUISA,
KENTUCKY

WHEREAS, on or about November 16, 1983, an Ordinance was published declaring the intention of the City of Louisa to annex the area more fully described herein; and

WHEREAS, no petition has been received by the Mayor of the City of Louisa opposing said annexation;

NOW, THEREFORE, BE IT ORDAINED BY THE CITY OF LOUISA, KENTUCKY, that all lands within the hereinafter described boundary of land be and they are hereby annexed to and are now a part of the City of Louisa, Kentucky, to-wit:

A certain tract or parcel of land in Lawrence County Kentucky on Lackey or Town Branch, bounded and described as follows:

Beginning at the point where the center of Lackey Branch and the existing corporation line of the City of Louisa intersects the northerly line of the Chessie System (formerly C & O Railway Company); thence with line of Chessie System S 89°00' W, 228 feet to a point; S 01° 00' E, 40 feet; S 89° 00' W 175 feet; thence leaving the Chessie System and running with line of property acquired by the City of Louisa by deed in Deed Book 137, page 106, Lawrence County Court Clerk's office, N 17° 50' E, 244.5 feet; S 83° 15' E, 84.8 feet; N 15° 45' E, 138 feet more or less, to a point in the center of Lackey Branch at its confluence with the Big Sandy River, said point also being in the existing corporation line of the City of Louisa; thence in a southeasterly direction with said corporation line, the center of Lackey Branch and with its meanders, 400 feet, more or less to the point of beginning, containing 1.50 acres, more or less.

This Ordinance shall be of full force and effect on and after its publication as required by law.

This 11th day of SEPTEMBER, 1984.

William H. Jackson
William H. Jackson, Mayor

ATTEST:


Bennett W. Muncy
Bennett W. Muncy, City Clerk

DATE JAN. 29, 1914

Sanitary Sewerage Project Louisa, Ky.
PROPERTY FOR SEWAGE TREATMENT PLANT

JOB NO. 1514

BY J.D.E.

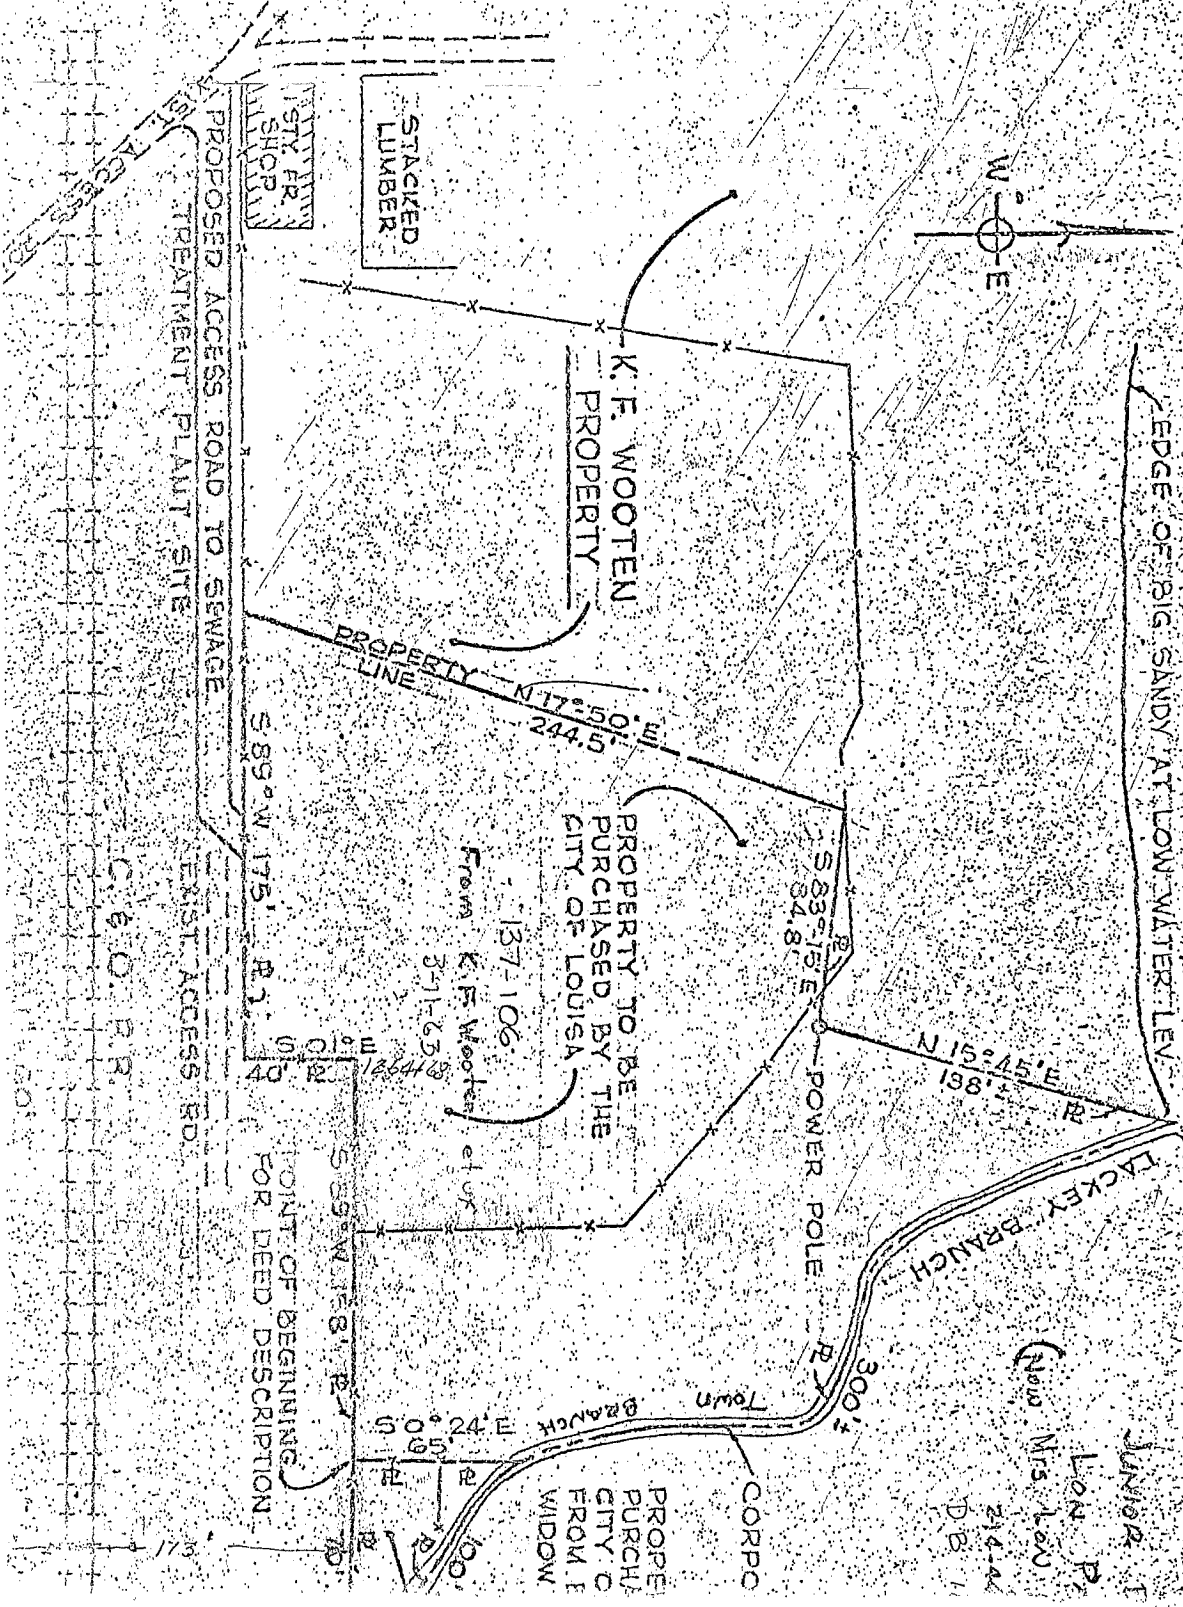

JUNIOR T
LION P
(Now Mrs. Lou
214-4
D.B. 1