

ORDINANCE NO. 2000-18

AN ORDINANCE CONFIRMING ANNEXATION OF UNINCORPERATED TERRITORY ADJOINING THE CITY OF MOUNT WASHINGTON, BULLITT COUNTY, KENTUCKY.

BE IT ORDAINED by the City Council of the City of Mt. Washington, Bullitt County, Kentucky, as follows:

SECTION I: The City Council of the City of Mt. Washington, Bullitt County, Kentucky, does hereby ordain that it confirms the annexation of certain unincorporated territory to the City of Mt. Washington, Bullitt County, Kentucky, and such territory shall become a part of the City of Mt. Washington; and further, such territory annexed is described as follows:

, and being a 33.16 acre tract, Tract 2, as shown by survey of Armstrong Engineering dated October 21, 2000 attached hereto; and beginning with the existing City boundary on the West, by Franklin Acres on the North, by Armstrong Lane and the South by the remainder of Armstrong.

SECTION II: The City clerk is hereby directed to publish this ordinance in accordance with the Kentucky Revised Statutes.

STATE OF KENTUCKY  
COUNTY OF BULLITT  
I, Elizabeth Dick, City Clerk of the City of Mt. Washington, do hereby certify that the foregoing contains a full, true and correct copy of Ord 200-18 as taken from and compared with the original records in my office of which I am legal Custodian, adopted by the governing authority of said City of Mt. Washington at a meeting duly held on 10/12/12 and said official action has not been modified, amended, revoked or repealed and is now in full force and effect.  
Witness my hand this 7 day of Oct, 2012.  
Elizabeth D. Dick  
CITY CLERK CITY OF MT. WASHINGTON

RECEIVED AND FILED  
DATE October 12, 2012

ALISON LUNDERGAN GRIMES  
SECRETARY OF STATE  
COMMONWEALTH OF KENTUCKY  
BY Gandie Adkins


First Reading:  
Second Reading:

Ed Hilbert  
Ed Hilbert, Mayor

ATTEST:

Gail Y. Parks  
Gail Y. Parks, City Clerk

	<u>Votes For</u>	<u>Votes Against</u>	<u>Abstentions</u>
Sam Biechler	<u>✓</u>	<u>          </u>	<u>          </u>
Brent Wheeler	<u>✓</u>	<u>          </u>	<u>          </u>
Frank Sullivan	<u>✓</u>	<u>          </u>	<u>          </u>
Barry Armstrong	<u>✓</u>	<u>          </u>	<u>          </u>
Debbie Smith	<u>✓</u>	<u>          </u>	<u>          </u>
Ralph K. Lutes	<u>✓</u>	<u>          </u>	<u>          </u>

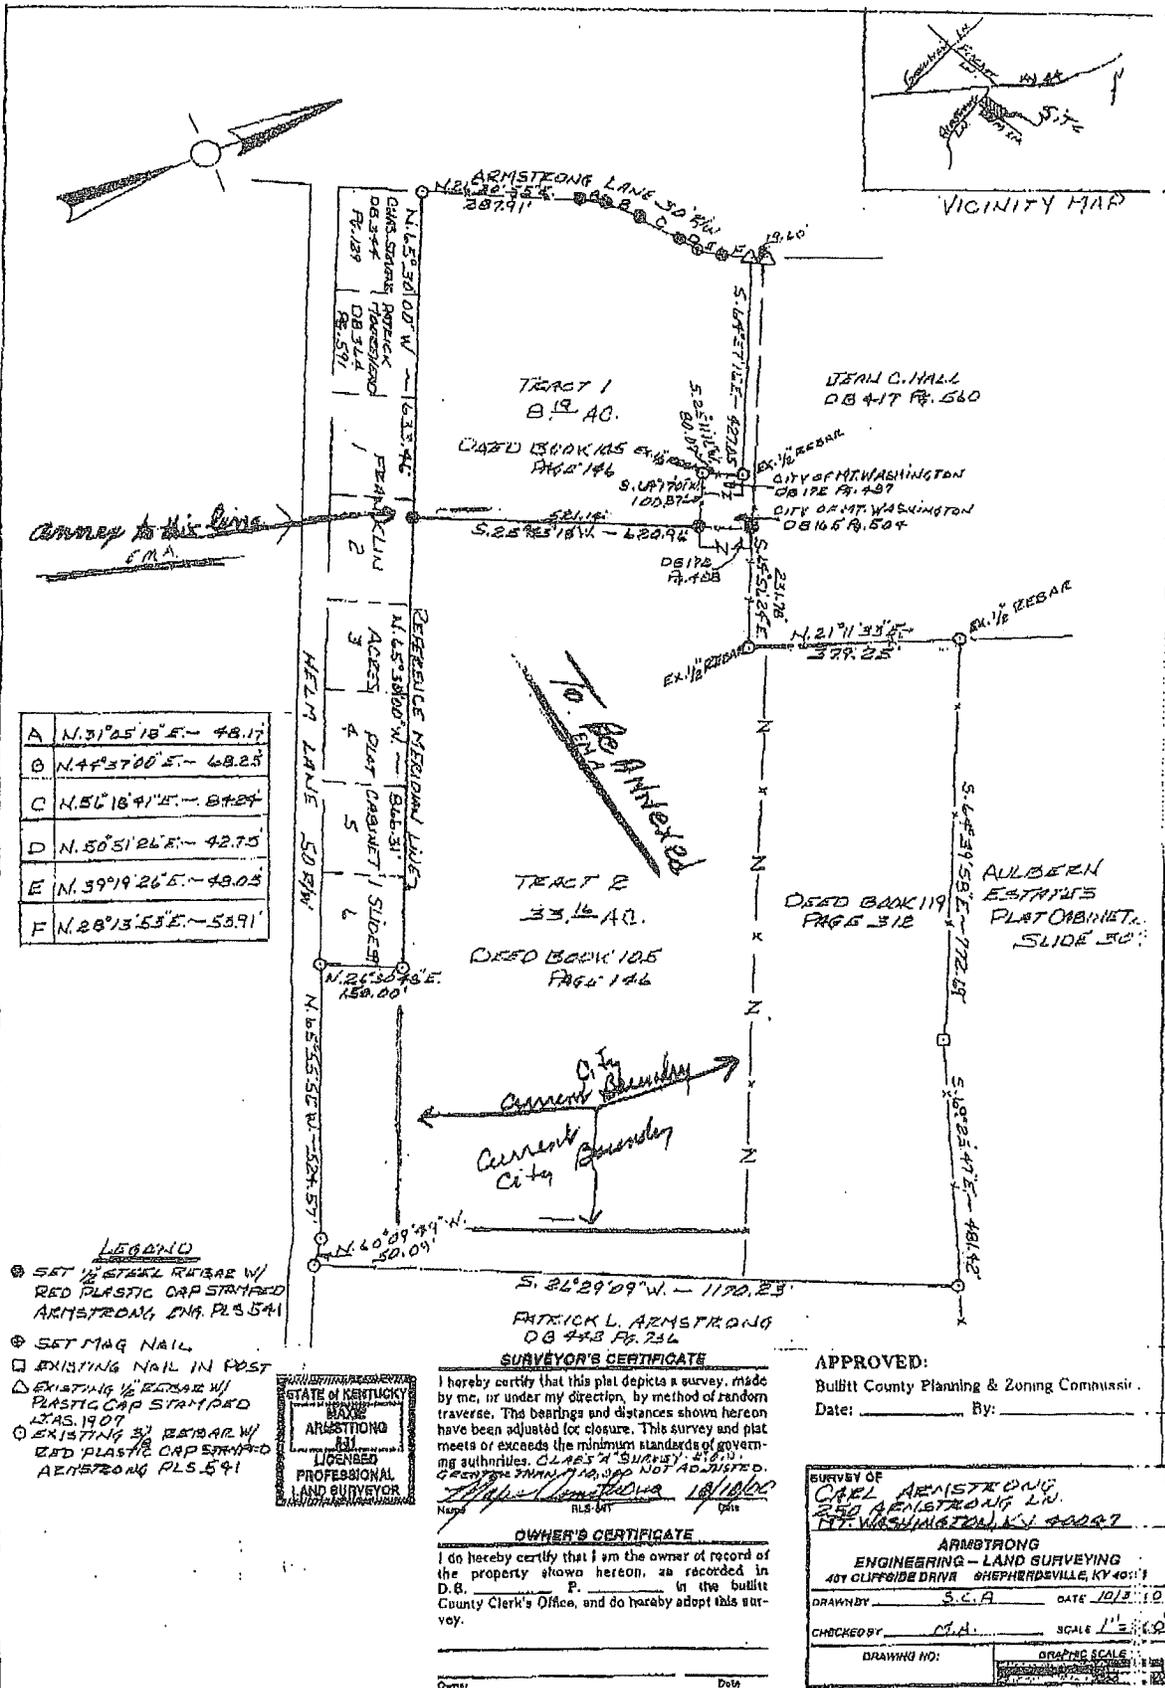

**SURVEYOR'S CERTIFICATE**

I hereby certify that this plat depicts a survey, made by me, or under my direction, by method of random traverse. The bearings and distances shown hereon have been adjusted for closure. This survey and plat meets or exceeds the minimum standards of governing authorities. CLAS "A" SURVEY 2000.  
 GROUND TYPING, PLATS NOT ADJUSTED.  
 Name: Patrick L. Armstrong Date: 10/10/00  
 PLS. 541

**OWNER'S CERTIFICATE**

I do hereby certify that I am the owner of record of the property shown hereon, as recorded in D.B. P. in the built County Clerk's Office, and do hereby adopt this survey.  
 Owner: \_\_\_\_\_ Date: \_\_\_\_\_

**APPROVED:**  
 Bullitt County Planning & Zoning Commission  
 Date: \_\_\_\_\_ By: \_\_\_\_\_

SURVEY OF  
**CARL ARMSTRONG**  
 250 ARMSTRONG LN.  
 MT. WASHINGTON, KY 40007

**ARMSTRONG**  
 ENGINEERING - LAND SURVEYING  
 401 CLIFFSIDE DRIVE SHEPHERDVILLE, KY 40371




DRAWN BY: C.C.A. DATE: 10/13/00  
 CHECKED BY: C.C.A. SCALE: 1"=60'  
 DRAWING NO: \_\_\_\_\_ DRAWING SCALE: \_\_\_\_\_



CITY OF MT. WASHINGTON  
 WATER TOWER SITE  
 D.B. 165, PG. 502  
 D.B. 172, PG. 485

FORMERLY  
 JEAN HALL  
 D.B. 417, PG. 560

POB  
 ORD. # 2000-18  
 EXISTING CITY BOUNDARY  
 ON THE WEST

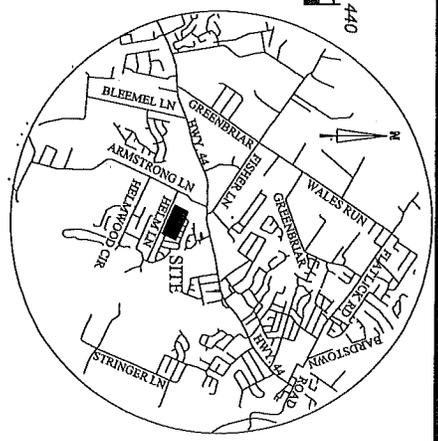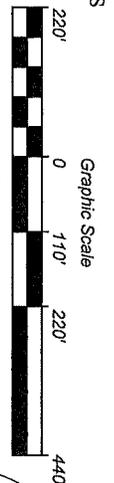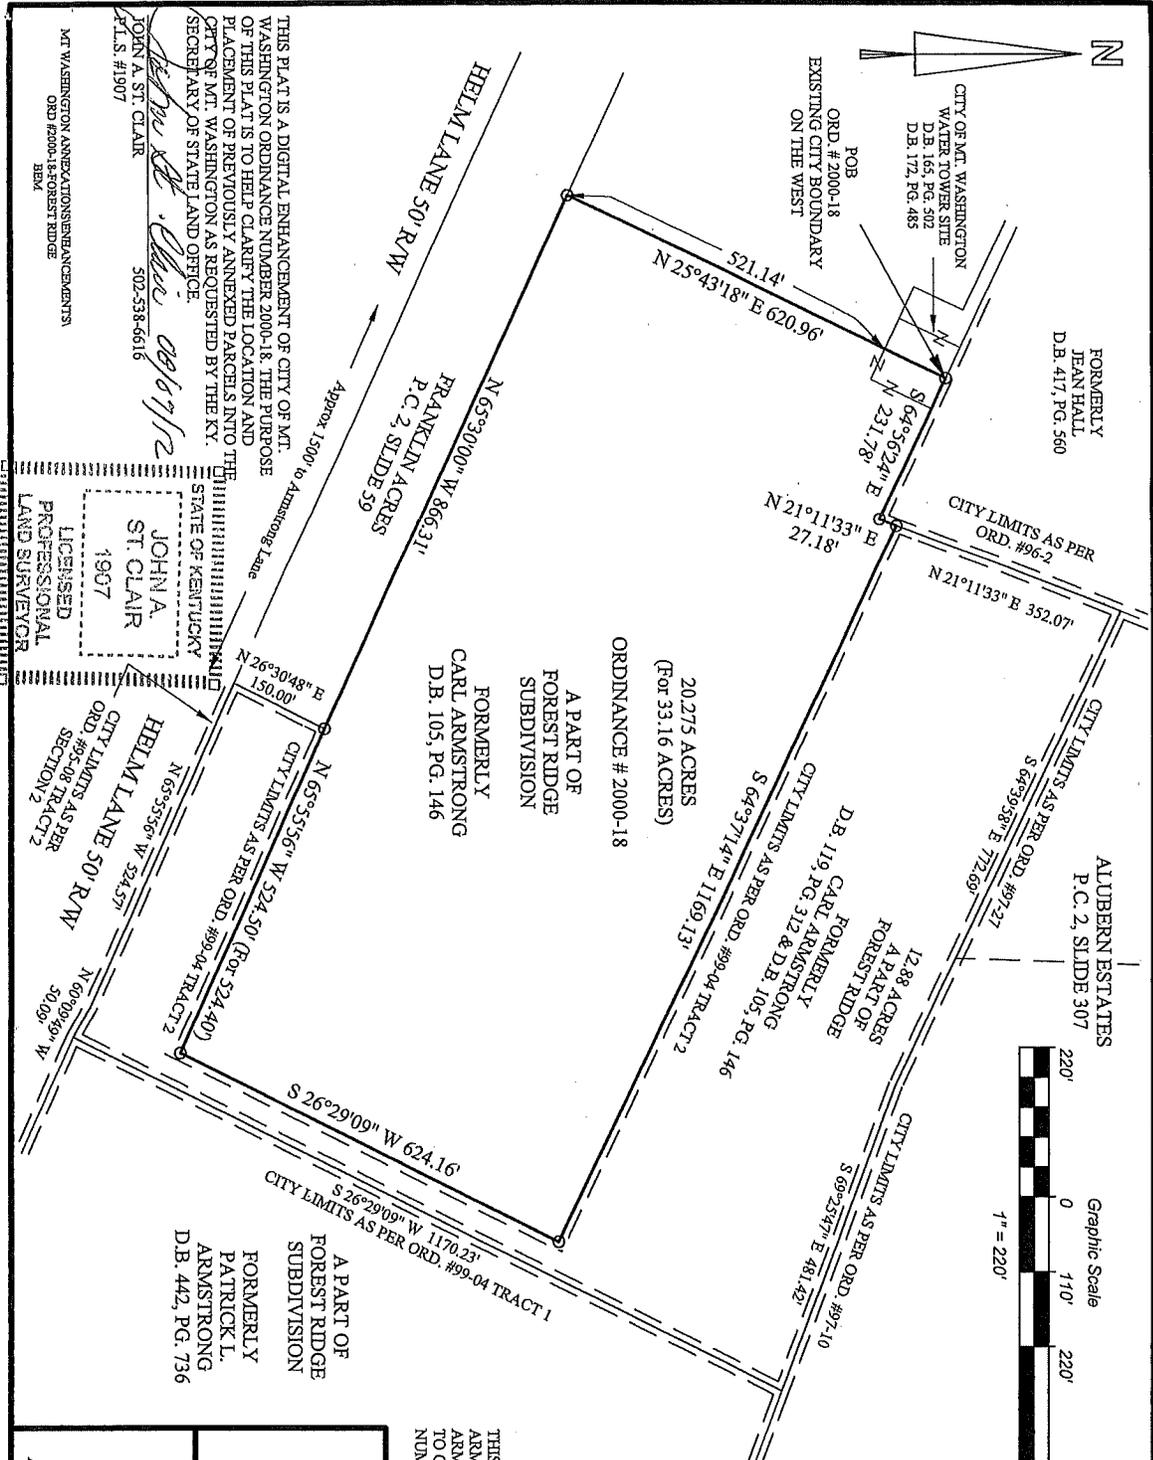

THIS PLAT IS A DIGITAL ENHANCEMENT OF CITY OF MT. WASHINGTON ORDINANCE NUMBER 2000-18. THE PURPOSE OF THIS PLAT IS TO HELP CLARIFY THE LOCATION AND PLACEMENT OF PREVIOUSLY ANNEXED PARCELS INTO THE CITY OF MT. WASHINGTON AS REQUESTED BY THE KY. SECRETARY OF STATE LAND OFFICE.

JOHN A. ST. CLAIR  
 P.L.S. #1907  
 502-538-6616  
 08/16/12

APPROX. 1,500' to Armstrong Lane

JOHN A. ST. CLAIR  
 1907  
 LICENSED PROFESSIONAL LAND SURVEYOR

HELM LANE 50' R/W  
 CITY LIMITS AS PER ORD. #99-04 TRACT 2

HELM LANE 50' R/W  
 CITY LIMITS AS PER ORD. #99-04 TRACT 2

HELM LANE 50' R/W  
 CITY LIMITS AS PER ORD. #99-04 TRACT 2

HELM LANE 50' R/W  
 CITY LIMITS AS PER ORD. #99-04 TRACT 2

HELM LANE 50' R/W  
 FRANKLIN ACRES  
 P.C. 2, SLIDE 59  
 N 65°30'00" W 866.31'  
 N 25°43'18" E 620.96'  
 S 64°56'24" E 231.78'  
 N 21°11'33" E 27.18'

20.275 ACRES  
 (FOR 33.16 ACRES)  
 ORDINANCE # 2000-18  
 A PART OF FOREST RIDGE SUBDIVISION  
 FORMERLY CARL ARMSTRONG  
 D.B. 105, PG. 146

12.88 ACRES  
 A PART OF FOREST RIDGE  
 FORMERLY CARL ARMSTRONG  
 D.B. 119, PG. 312 & D.B. 105, PG. 146  
 CITY LIMITS AS PER ORD. #99-04 TRACT 2  
 S 64°37'14" E 1169.13'

20.275 ACRES  
 (FOR 33.16 ACRES)  
 ORDINANCE # 2000-18  
 A PART OF FOREST RIDGE SUBDIVISION  
 FORMERLY PATRICK L. ARMSTRONG  
 D.B. 442, PG. 736  
 CITY LIMITS AS PER ORD. #99-04 TRACT 1  
 S 26°29'09" W 624.16'

20.275 ACRES  
 (FOR 33.16 ACRES)  
 ORDINANCE # 2000-18  
 A PART OF FOREST RIDGE SUBDIVISION  
 FORMERLY PATRICK L. ARMSTRONG  
 D.B. 442, PG. 736  
 CITY LIMITS AS PER ORD. #99-04 TRACT 1  
 S 26°29'09" W 1170.23'

ENHANCEMENT OF  
 ORDINANCE #2000-18  
 FOR  
 THE CITY OF MT. WASHINGTON, KY.  
 275 SNAPP STREET  
 MT. WASHINGTON, KY. 40047

by  
 JOHN A. ST. CLAIR  
 138 WILLOW WOOD DRIVE  
 MT. WASHINGTON, KY. 40047

AUGUST 07, 2012

THIS PLAT HAS BEEN REDRAWN FROM PRIOR SURVEY BY ARMSTRONG ENGINEERING-LAND SURVEYING, MAXIE ARMSTRONG PLS 541, DATED OCTOBER 21, 2000, AS ATTACHED TO CITY OF MT. WASHINGTON CONGRESSIONAL ORDINANCE NUMBER 2000-18, AND IS NOT A NEW SURVEY.

1" = 220 FT.